






Flächenberechnung_Wohnung 5.3

1. Nettowohnfläche			
1	5.3.01	Entrée	6.12 ^{m²}
1	5.3.02	Küche Wohnen	52.75 ^{m²}
1	5.3.03	Korridor	11.55 ^{m²}
1	5.3.04	WC/DU	6.69 ^{m²}
1	5.3.05	Zimmer	13.28 ^{m²}
1	5.3.06	Zimmer	13.28 ^{m²}
1	5.3.07	Elternzimmer	25.60 ^{m²}
1	5.3.08	Bad	18.10 ^{m²}
			147.81^{m²}
2. Nebenwohnfläche			
-2	5.0.08	Keller 5.3	15.74 ^{m²}
-1	5.1.13	Abstellraum 5.3	32.29 ^{m²}
			48.03^{m²}
			195.85^{m²}

Flächenberechnung_Wohnung 6.3

1. Nettowohnfläche			
1	6.3.01	Entrée	6.12 ^{m²}
1	6.3.02	Küche Wohnen	52.75 ^{m²}
1	6.3.03	Korridor	12.05 ^{m²}
1	6.3.04	WC/DU	6.69 ^{m²}
1	6.3.05	Zimmer	13.28 ^{m²}
1	6.3.06	Zimmer	13.28 ^{m²}
1	6.3.07	Elternzimmer	25.38 ^{m²}
1	6.3.08	Bad	17.75 ^{m²}
			147.32^{m²}
2. Nebenwohnfläche			
-2	6.0.09	Keller 6.3	18.10 ^{m²}
-1	6.1.11	Abstellraum 6.3	34.68 ^{m²}
			52.79^{m²}
			200.11^{m²}

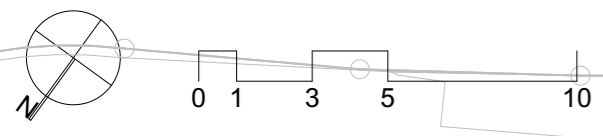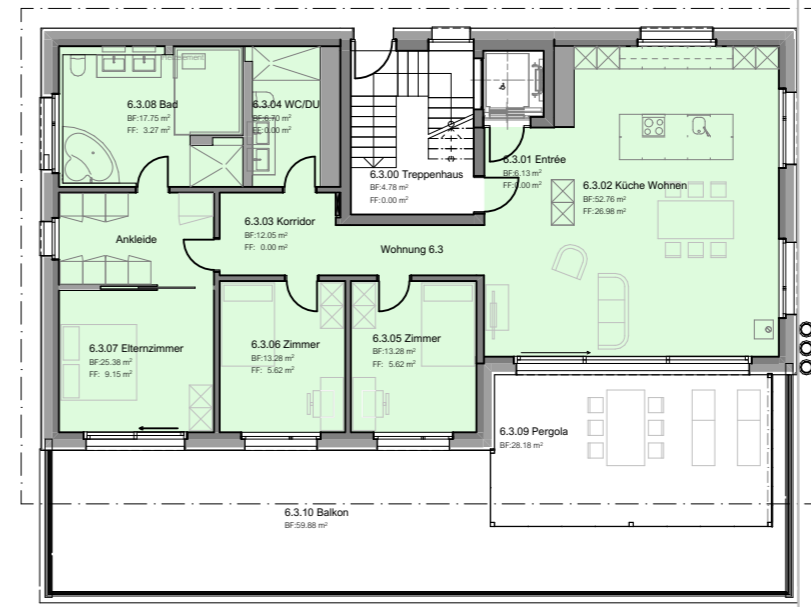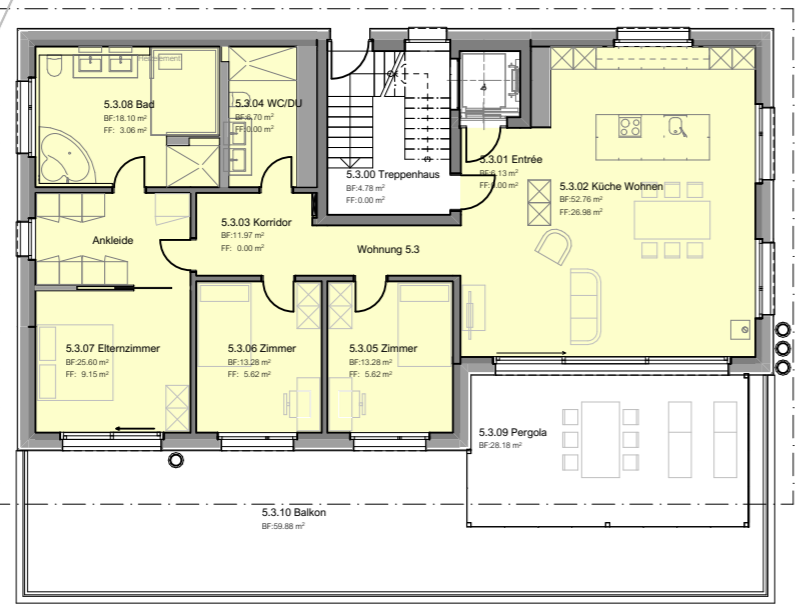

Unterer Biel, Haus 5 und 6, Attikageschoss 1:200

Flächenberechnung_Wohnung 5.21




1. Nettowohnfläche			
0	5.2.01	Entrée	2.80 ²
0	5.2.02	Küche Wohnen	48.74
0	5.2.03	Zimmer	14.03
0	5.2.04	WC/DU	5.94 ²
0	5.2.05	Elternzimmer	21.97 ²
0	5.2.06	Bad	10.36 ²
			103.86 m²
2. Nebenwohnfläche			
-2	5.0.05	Keller 5.21	9.49 ²
-1	5.1.14	Abstellraum 5.21	32.07 ²
			41.56² m²
			145.42² m²

Flächenberechnung_Wohnung 5.22

1. Nettowohnfläche			
0	5.2.21	Entrée	3.68
0	5.2.22	Küche Wohnen	40.99 ²
0	5.2.23	Bad	5.25 ²
0	5.2.24	Zimmer	12.33 ²
0	5.2.25	Elternzimmer	18.75 ²
0	5.2.26	WC/DU	7.65
			89.27 m²
2. Nebenwohnfläche			
-2	5.0.06	Keller 5.22	9.05 ²
-1	5.1.11	Abstellraum 5.22	25.66 ²
			34.72² m²
			123.99 m²

Flächenberechnung_Wohnung 6.2

1. Nettowohnfläche			
0	6.2.01	Entrée	5.94
0	6.2.02	Küche Wohnen	64.17 ²
0	6.2.04	Korridor	14.03
0	6.2.05	Abstellraum	9.42
0	6.2.06	WC	3.80
0	6.2.07	Zimmer	14.55
0	6.2.08	Zimmer	15.03
0	6.2.09	Elternzimmer	23.15 ²
0	6.2.10	Bad	10.64 ²
0	6.2.11	WC/DU	5.87 ²
0	6.2.12	Zimmer	10.44 ²
			184.06² m²
2. Nebenwohnfläche			
-2	6.0.08	Keller 6.2	18.10 ²
0	6.2.03	Reduit	14.89
			32.99² m²
			217.06 m²

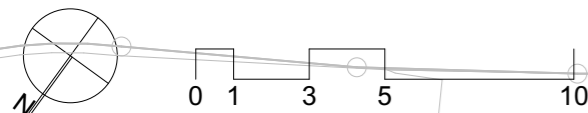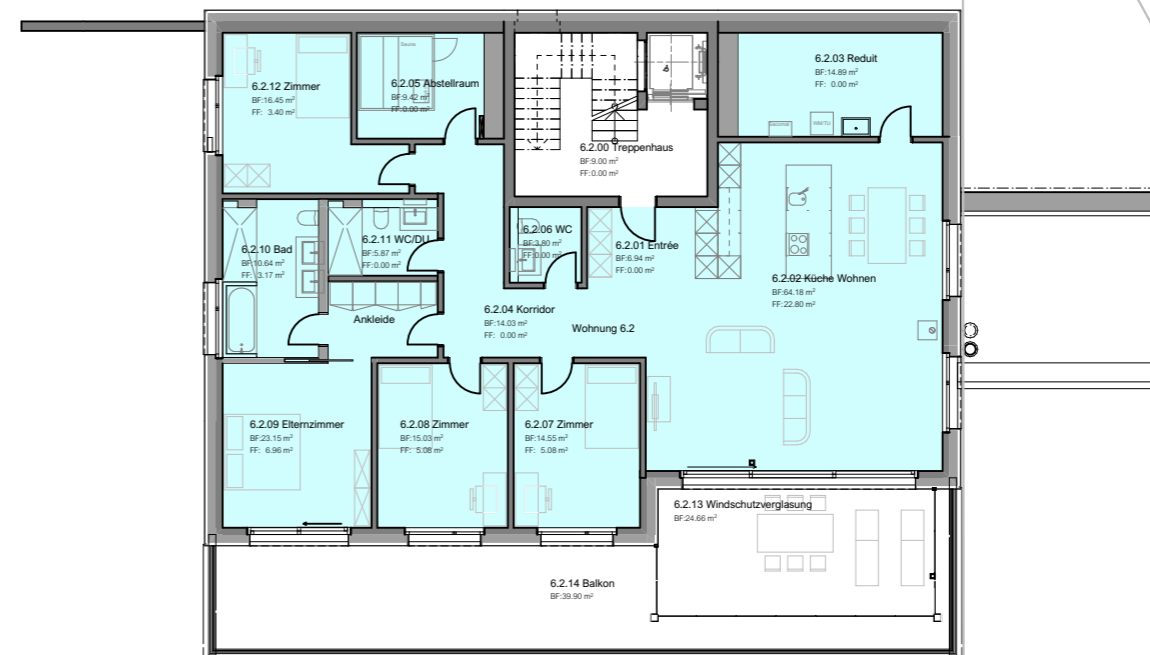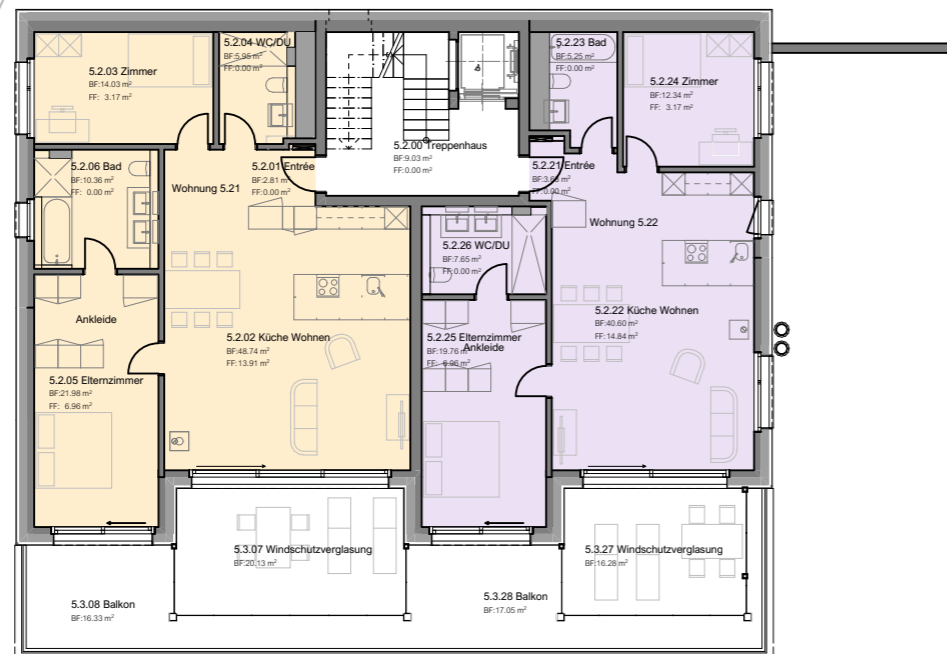

Unterer Biel, Haus 5 und 6, Vollgeschoss 1:200





Flächenberechnung_Wohnung 5.1

1. Nettowohnfläche			
-1	5.1.01	Entrée	6.09
-1	5.1.02	Küche Wohnen	53.29P
-1	5.1.03	Korridor	9.48
-1	5.1.04	WC/DU	5.67
-1	5.1.05	Zimmer	13.38
-1	5.1.06	Zimmer	13.62
-1	5.1.07	Elternzimmer	24.40
-1	5.1.08	Bad	9.38
			134.57 m²
2. Nebenwohnfläche			
-2	5.0.04	Keller 5.1	9.45P
-1	5.1.09	Abstellraum 5.1	28.10
			37.55 m²
			172.07 m²

Flächenberechnung_Wohnung 6.1

1. Nettowohnfläche			
-1	6.1.01	Entrée	6.09
-1	6.1.02	Küche Wohnen	53.29P
-1	6.1.03	Korridor	9.48
-1	6.1.04	WC/DU	5.67
-1	6.1.05	Zimmer	13.38
-1	6.1.06	Zimmer	13.62
-1	6.1.07	Elternzimmer	24.60P
-1	6.1.08	Bad	9.38
			134.52 m²
2. Nebenwohnfläche			
-2	6.0.07	Keller 6.1	18.10P
-1	6.1.09	Abstellraum 6.1	52.00
			70.10 m²
			204.62 m²

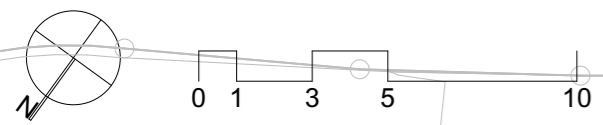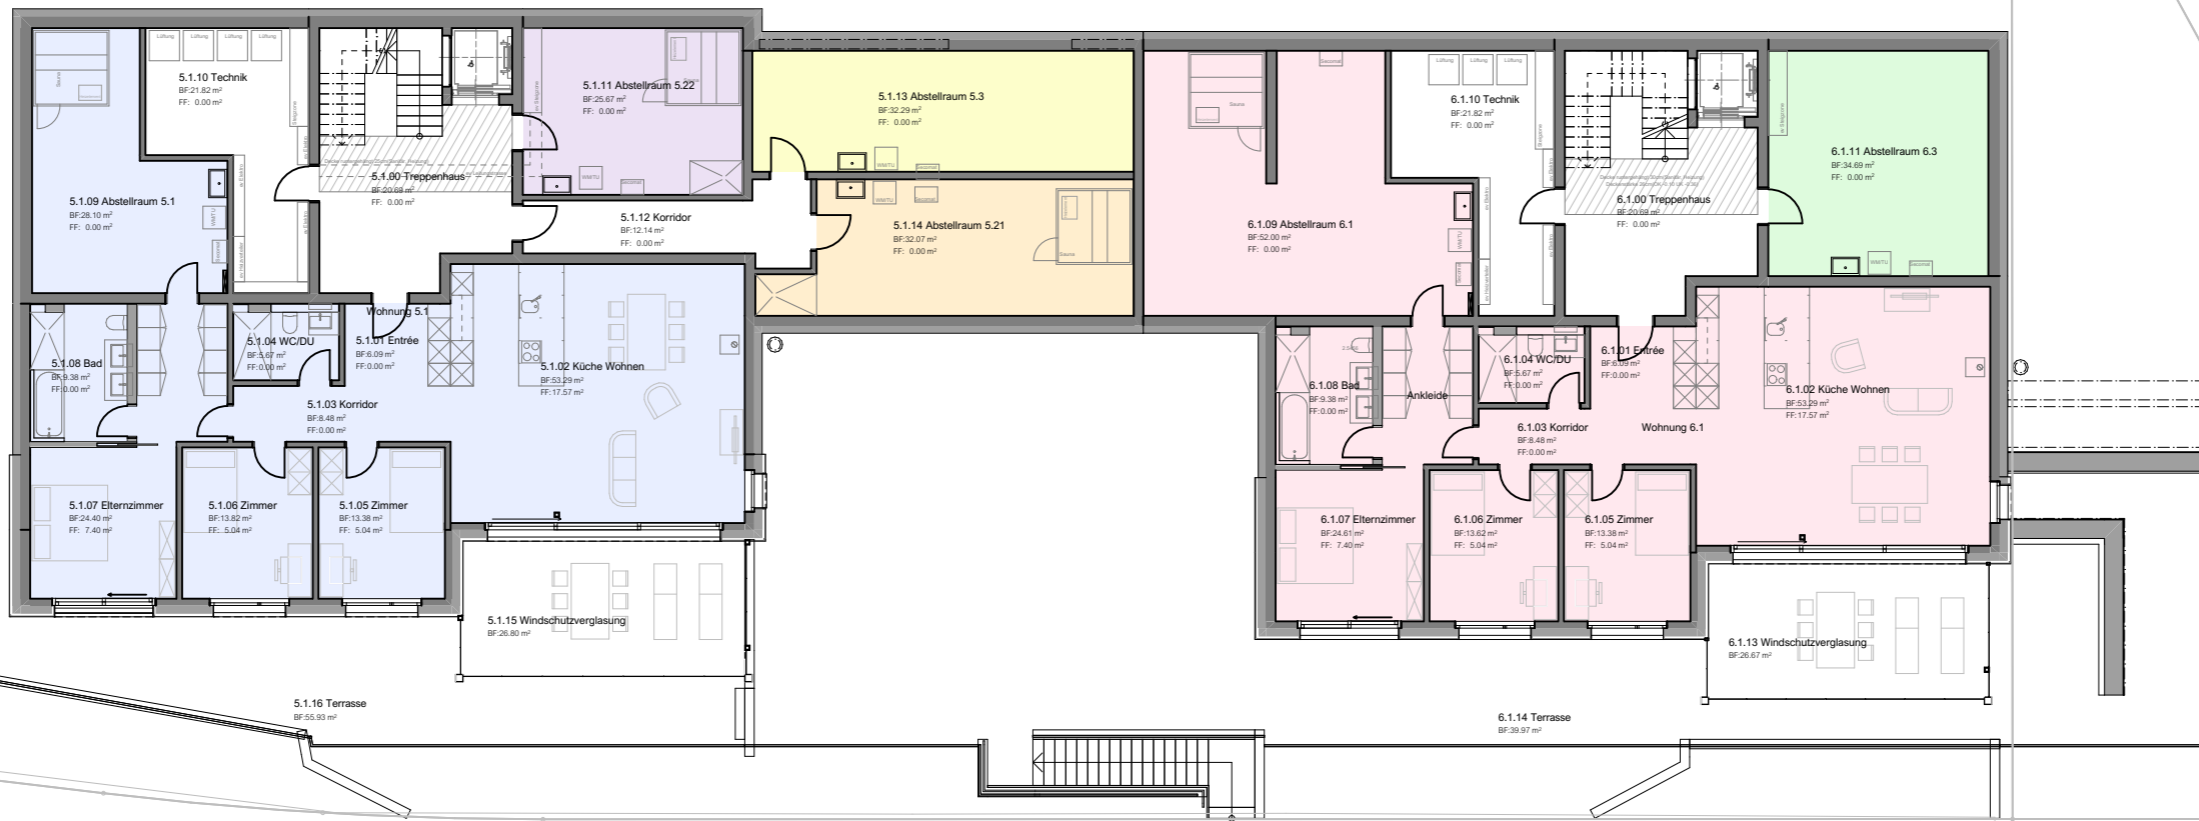

Unterer Biel, Haus 5 und 6, 1. Untergeschoss 1:200



Unterer Biel, Haus 5 und 6, 2. Untergeschoss 1:200